

Not to scale

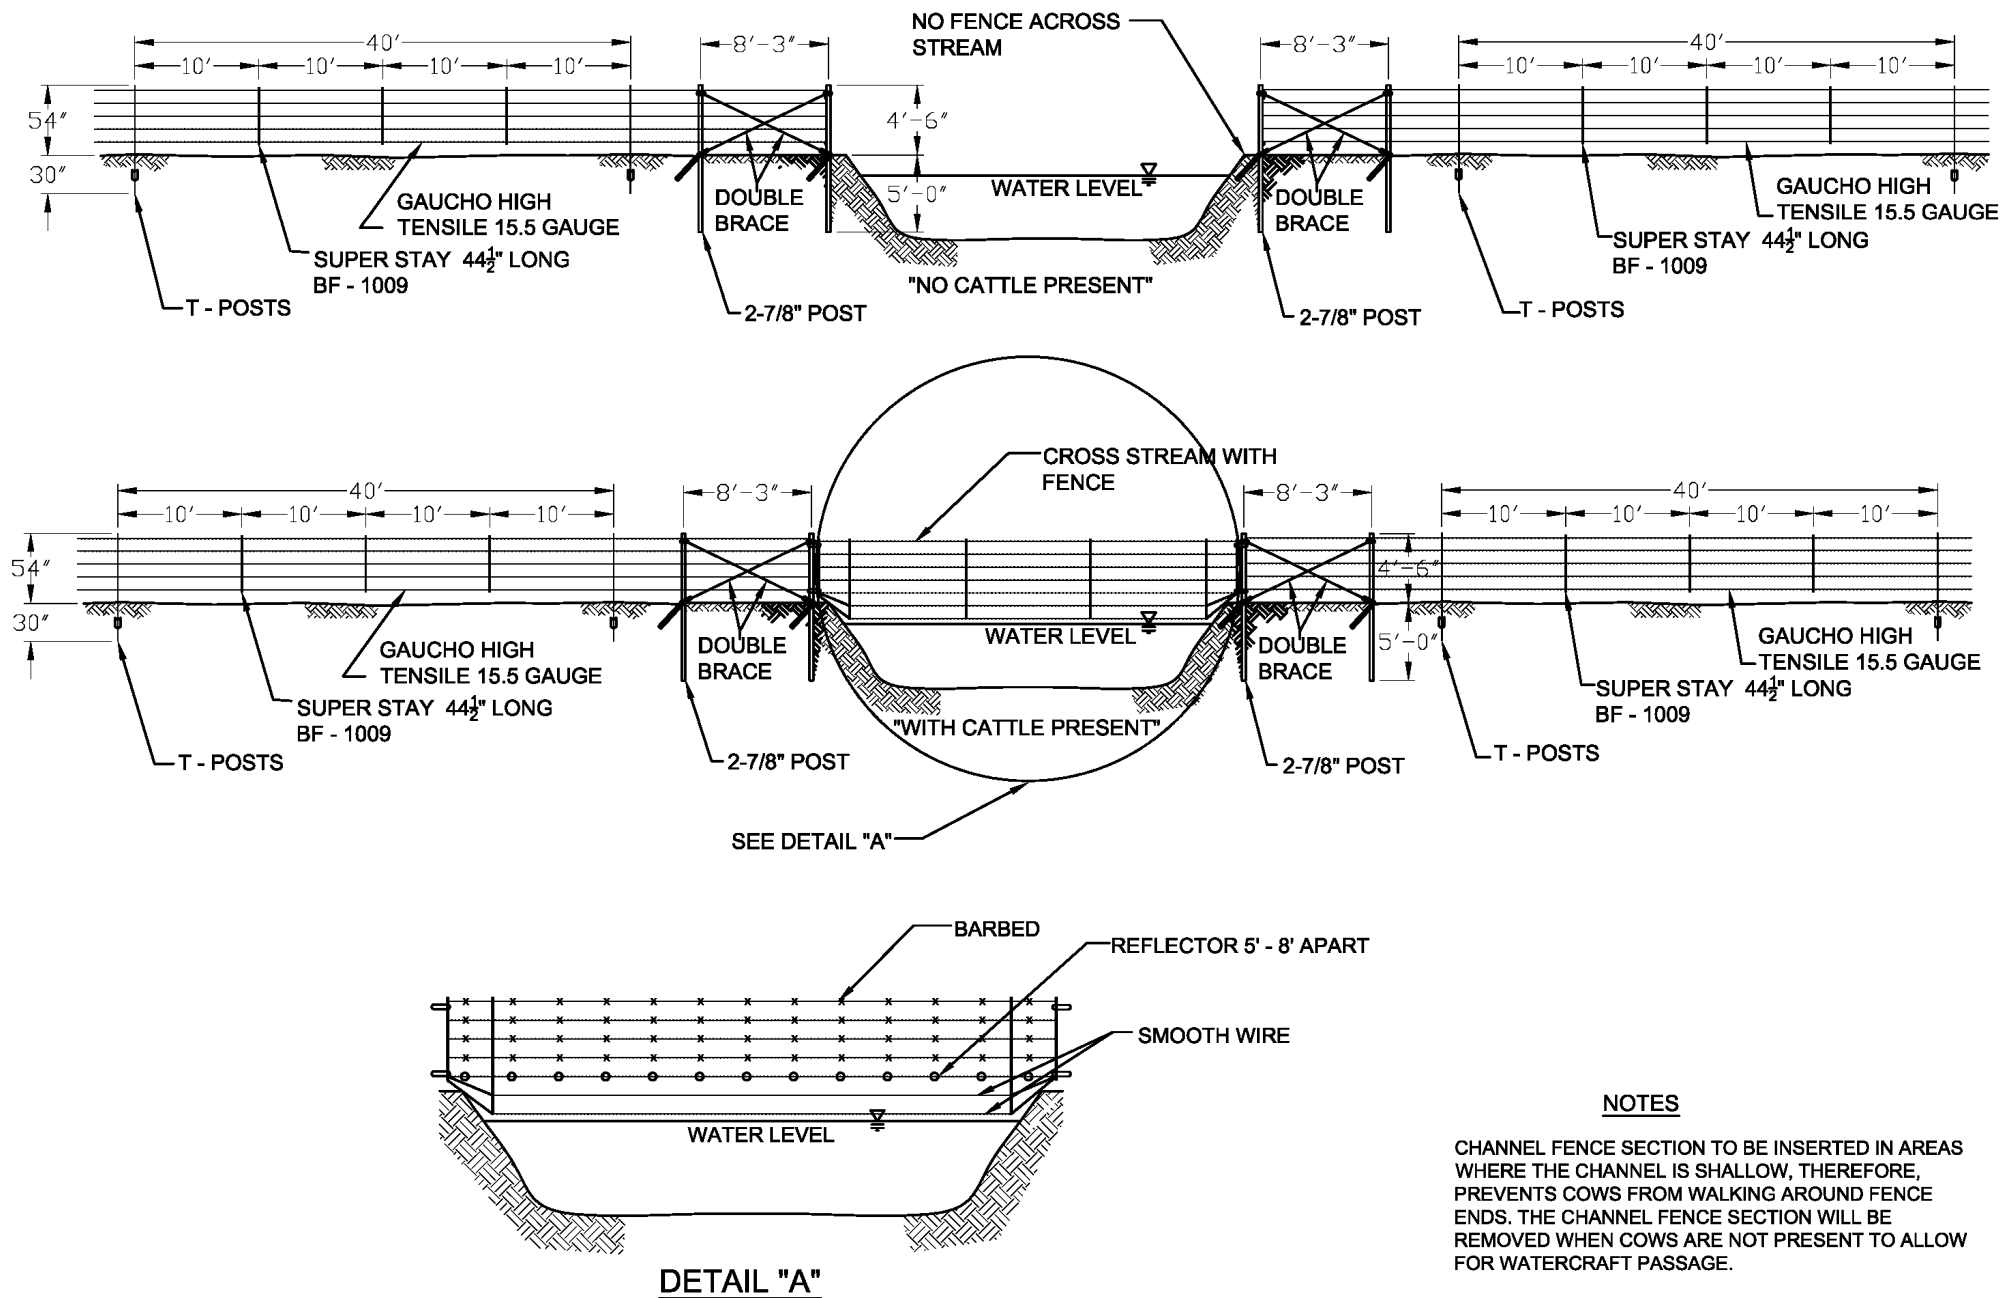


Figure 2-16E. Channel Fence Section