


Not to scale

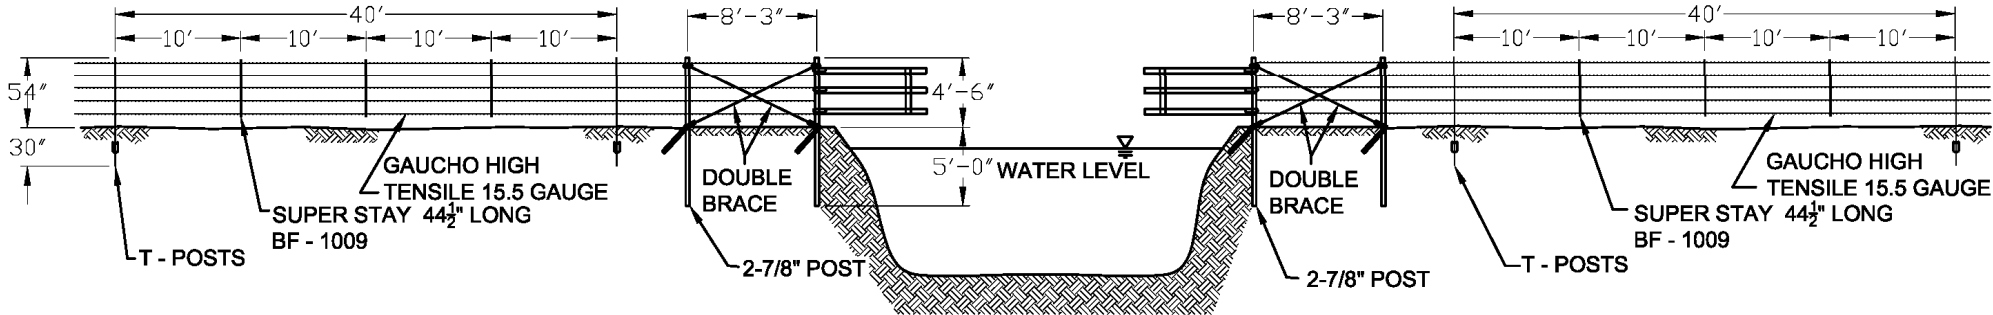

**NOTES**

CHANNEL FENCE EXTENSIONS FOR AREAS WHERE THE CHANNEL IS TOO DEEP FOR COW CROSSING. THE FENCE EXTENSIONS WILL PREVENT COWS FROM WALKING IN THE SHALLOW CHANNEL EDGES AROUND THE FENCE ENDS. THE DEEP OPEN AREA WILL ALLOW FOR WATERCRAFT PASSAGE.

Figure 2-16D. Fence Wings