


PLAN VIEW

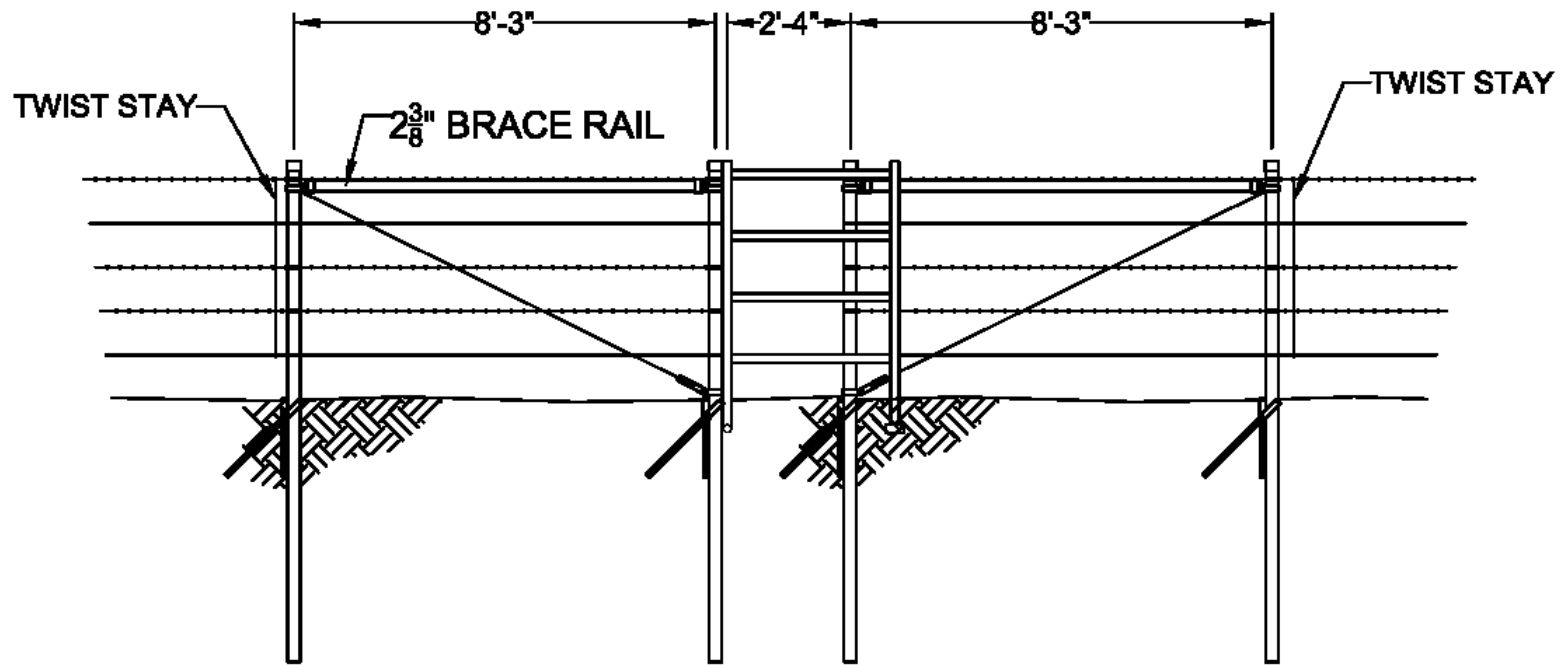

SIDE VIEW

*Not to scale*

Figure 2-16B. Walk Through